



TYPICAL TYPE V RESIDENTIAL CONSTRUCTION CBC 2007

THIS DRAWING DEPICTS MINIMUM CODE REQUIREMENTS PER CBC 2007. INFORMATION IS FOR REFERENCE ONLY AND IS NOT A SUBSTITUTE FOR ACCURATE DRAWINGS PREPARED FOR EACH PROPOSED CONSTRUCTION PROJECT.

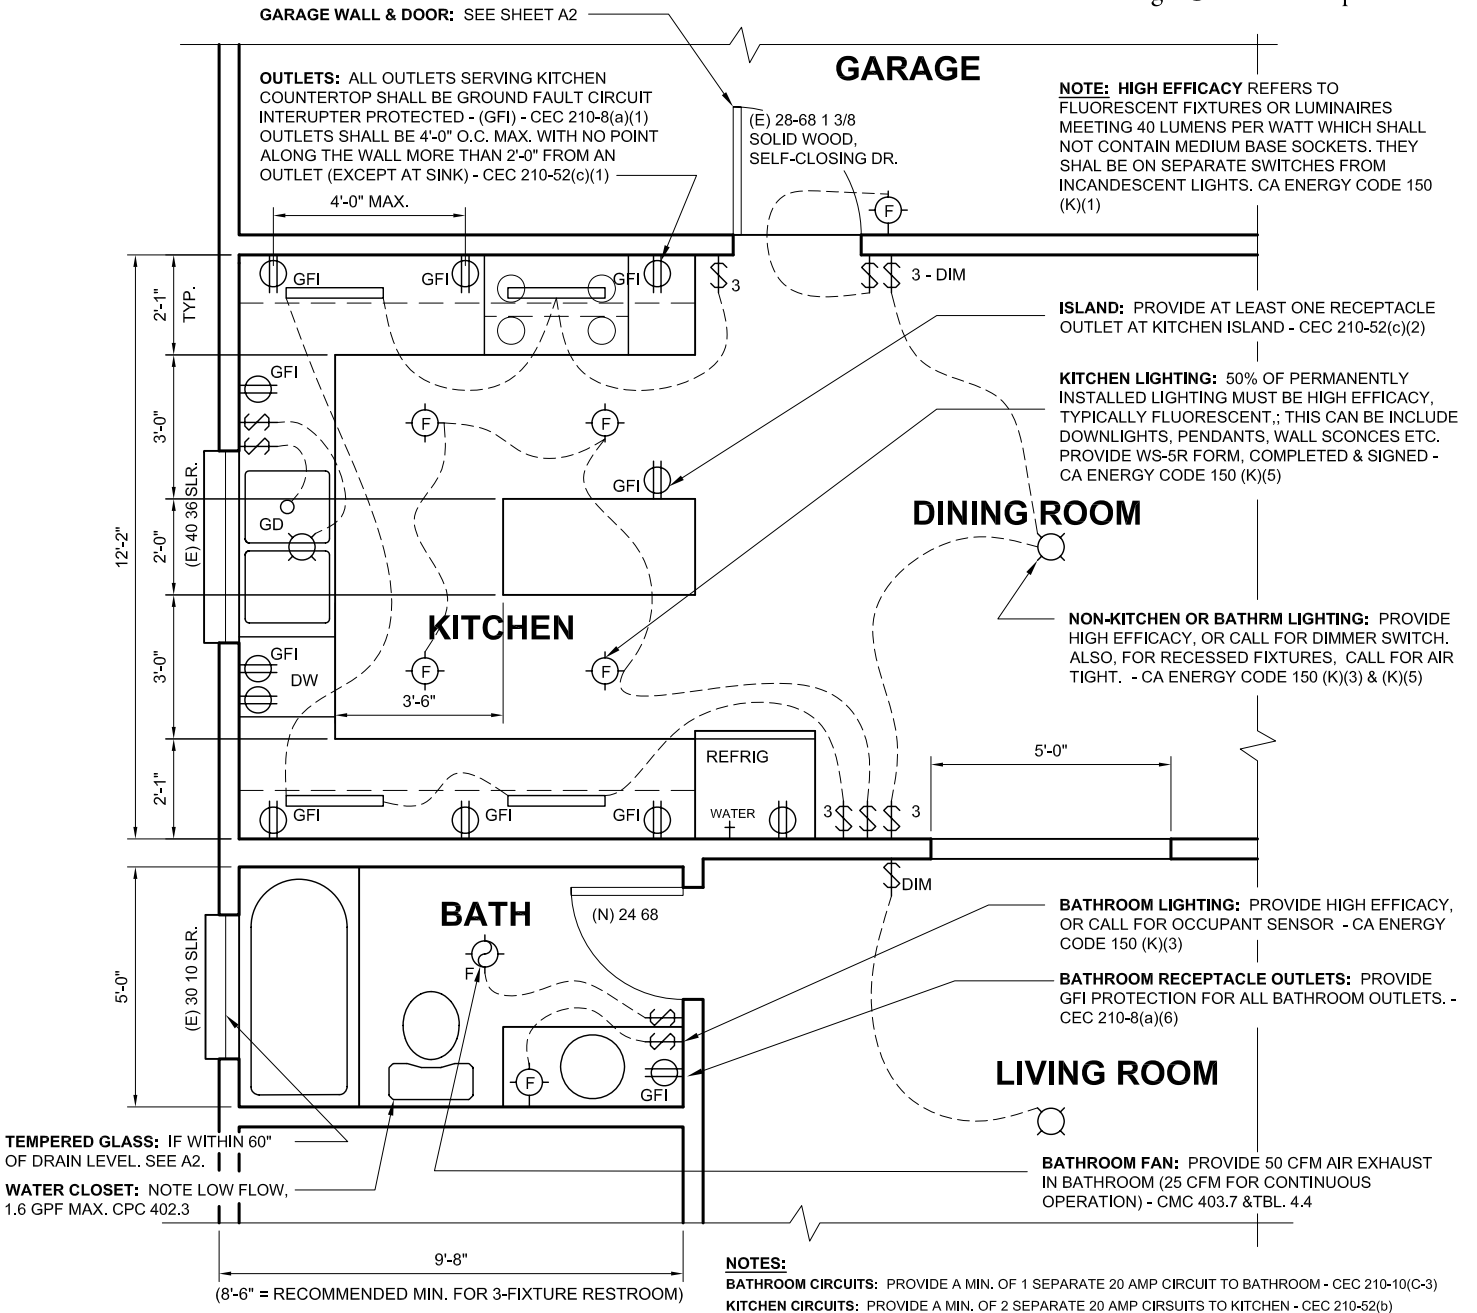

FLOOR PLAN

LEGEND: FOR LARGER PROJECTS, PROVIDE COMPLETE LEGEND FOR ALL SYMBOLS.

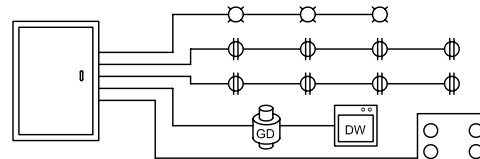

Provide Title Block. Leave margin on all sides.

This scale is for example only. Use 1/8" or 1/4" = 1'-0". Typical min. sheet size is 11" x 17" (8 1/2" X 11" for small projects.)

<p>NAME, ADDRESS AND PHONE NO. OF DESIGNER XXX XXX XXX XXX XXX XXX XXX XXX</p> <p>WET SIGNATURE OF DESIGNER ON EACH SHEET (AND PROFESSIONAL STAMP IF APPLICABLE)</p> <p>E:\Bldg\DLV\ACAD\DETAILS\TYPE V A10 KIT.dwg, 10/03/2008 3:01:55 PM</p>	<p>EXAMPLE RESIDENCE</p> <p>1234 MAIN ST. SANTA ROSA, CA 95404 APN # 000-000-000</p>	<p>PLAN</p> <p>SAMPLE DRAWING</p>	<p>SCALE: 1/4" = 1'-0"</p> <p>DATE: SEPTEMBER 15, 2008</p> <p>SHEET NO. A10</p>
--	---	--	--