
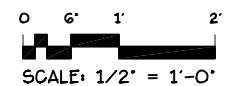


# TYPICAL SINGLE-FAMILY RESIDENTIAL STAIR DETAIL

THIS DRAWING DEPICTS MINIMUM CODE REQUIREMENTS PER CBC 2007. INFORMATION IS FOR REFERENCE ONLY AND IS NOT A SUBSTITUTE FOR ACCURATE DRAWINGS PREPARED FOR EACH PROPOSED CONSTRUCTION PROJECT.

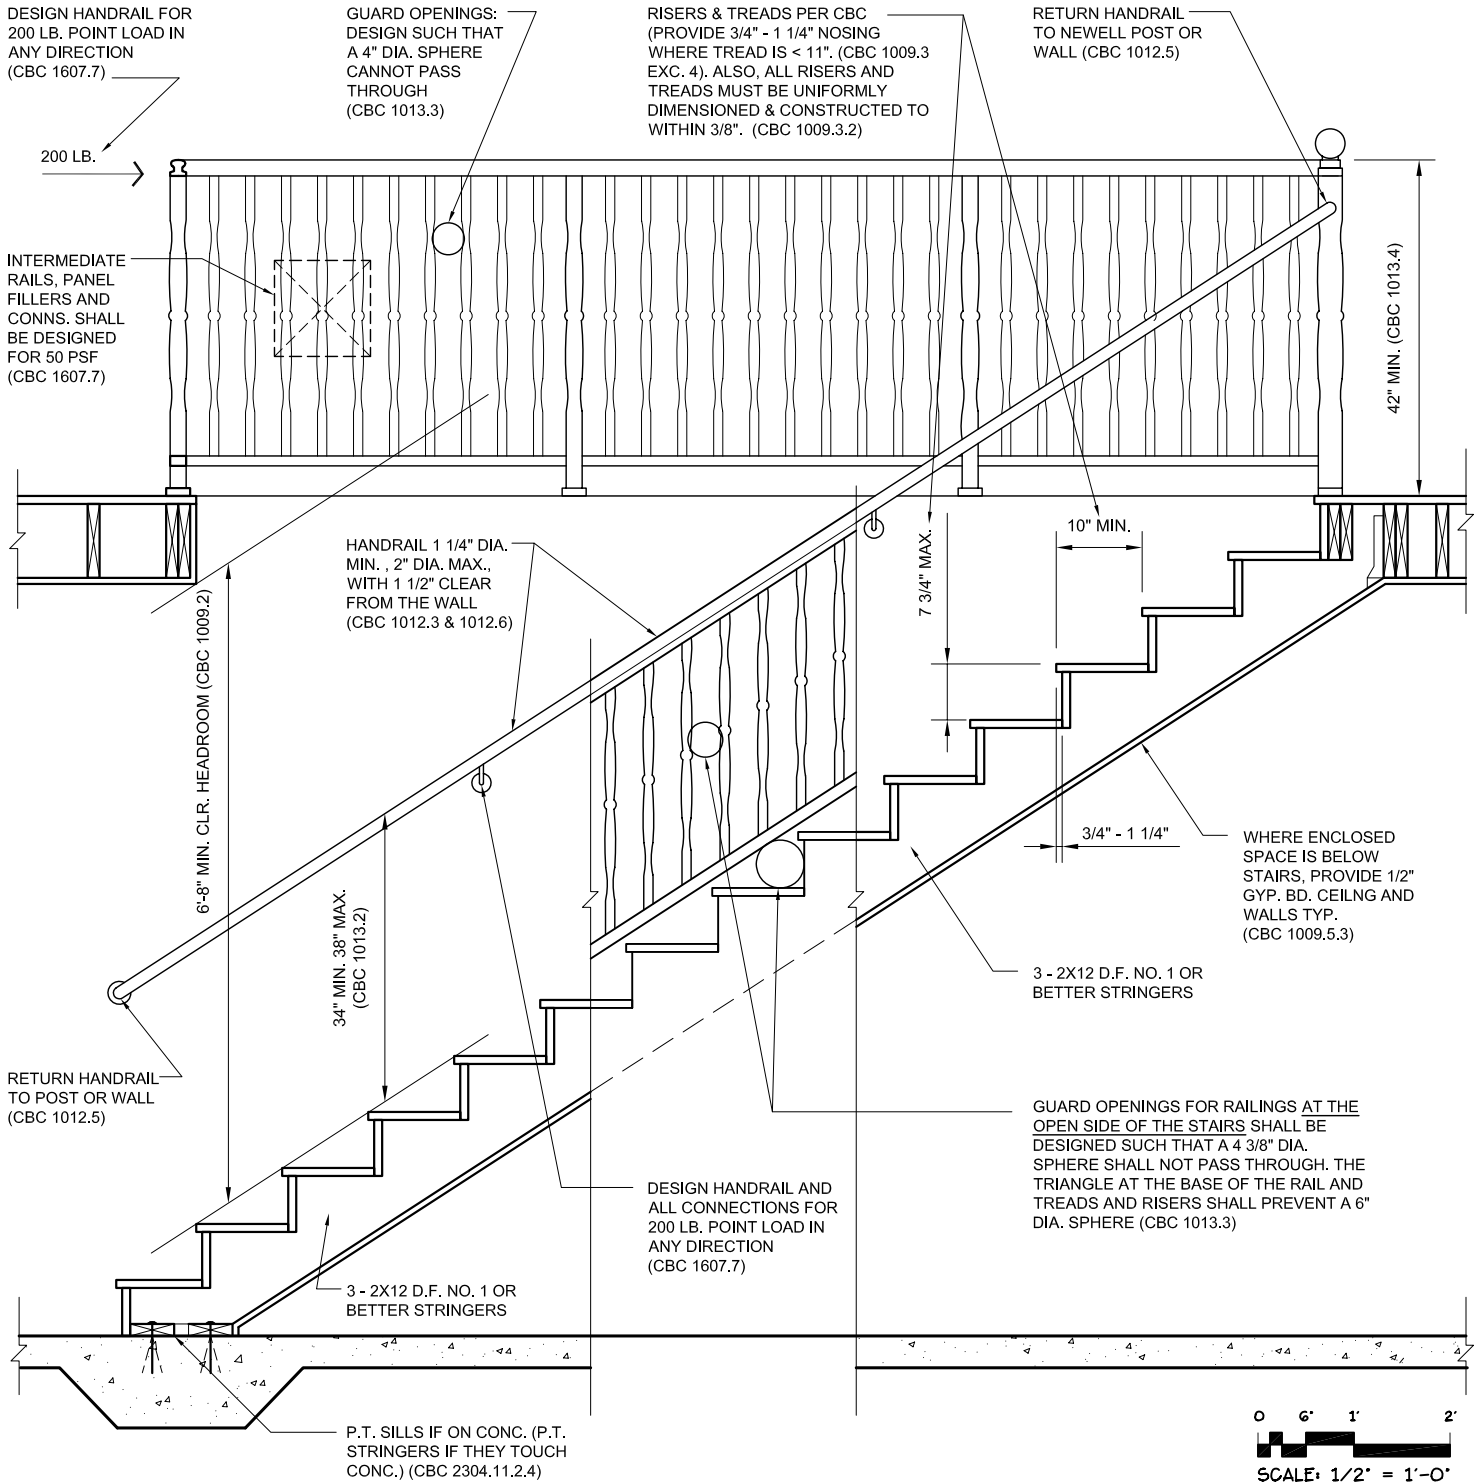

Provide consistent Title Block on all sheets. Leave margin on all sides.

This scale is for example only. Use larger scale for details. Typical min. sheet size is 11" x 17"

<p>NAME, ADDRESS AND PHONE NO. OF DESIGNER XXX XXX XXX XXX XXX XXX XXX XXX</p> <p>WET SIGNATURE OF DESIGNER ON EACH SHEET (AND PROFESSIONAL STAMP IF APPLICABLE)</p> <p>E:\Bldg\DLV\ACAD\Details 2\007-STAIR.DWG, 01/30/2009 4:48:21 PM</p>	<p><b>EXAMPLE RESIDENCE</b></p> <p>1234 MAIN ST. SANTA ROSA, CA 9540_ APN # 000-000-000</p>	<p><b>STAIRS</b></p> <p>SAMPLE DRAWING</p>	<p>SCALE: 1/2" = 1'-0" DATE: DEC. 15, 2008</p> <p>SHEET NO. <b>ST-1</b></p>
---	---	--	---