
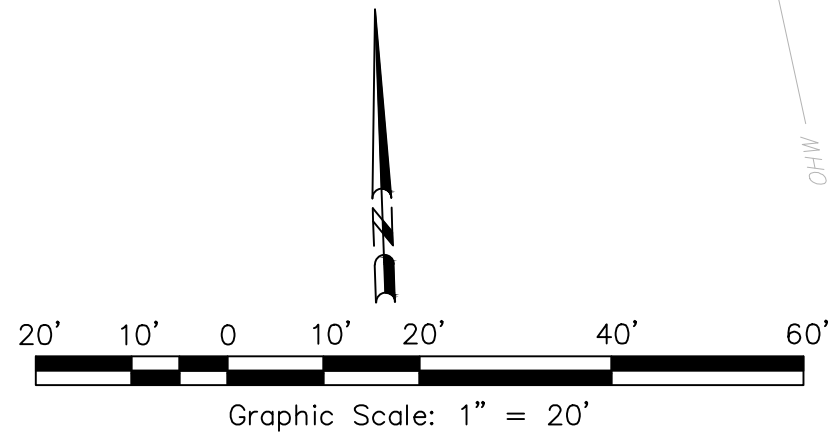


City of Santa Rosa
 Planning & Economic
 Development Department
 Dec 30, 2020
 RECEIVED

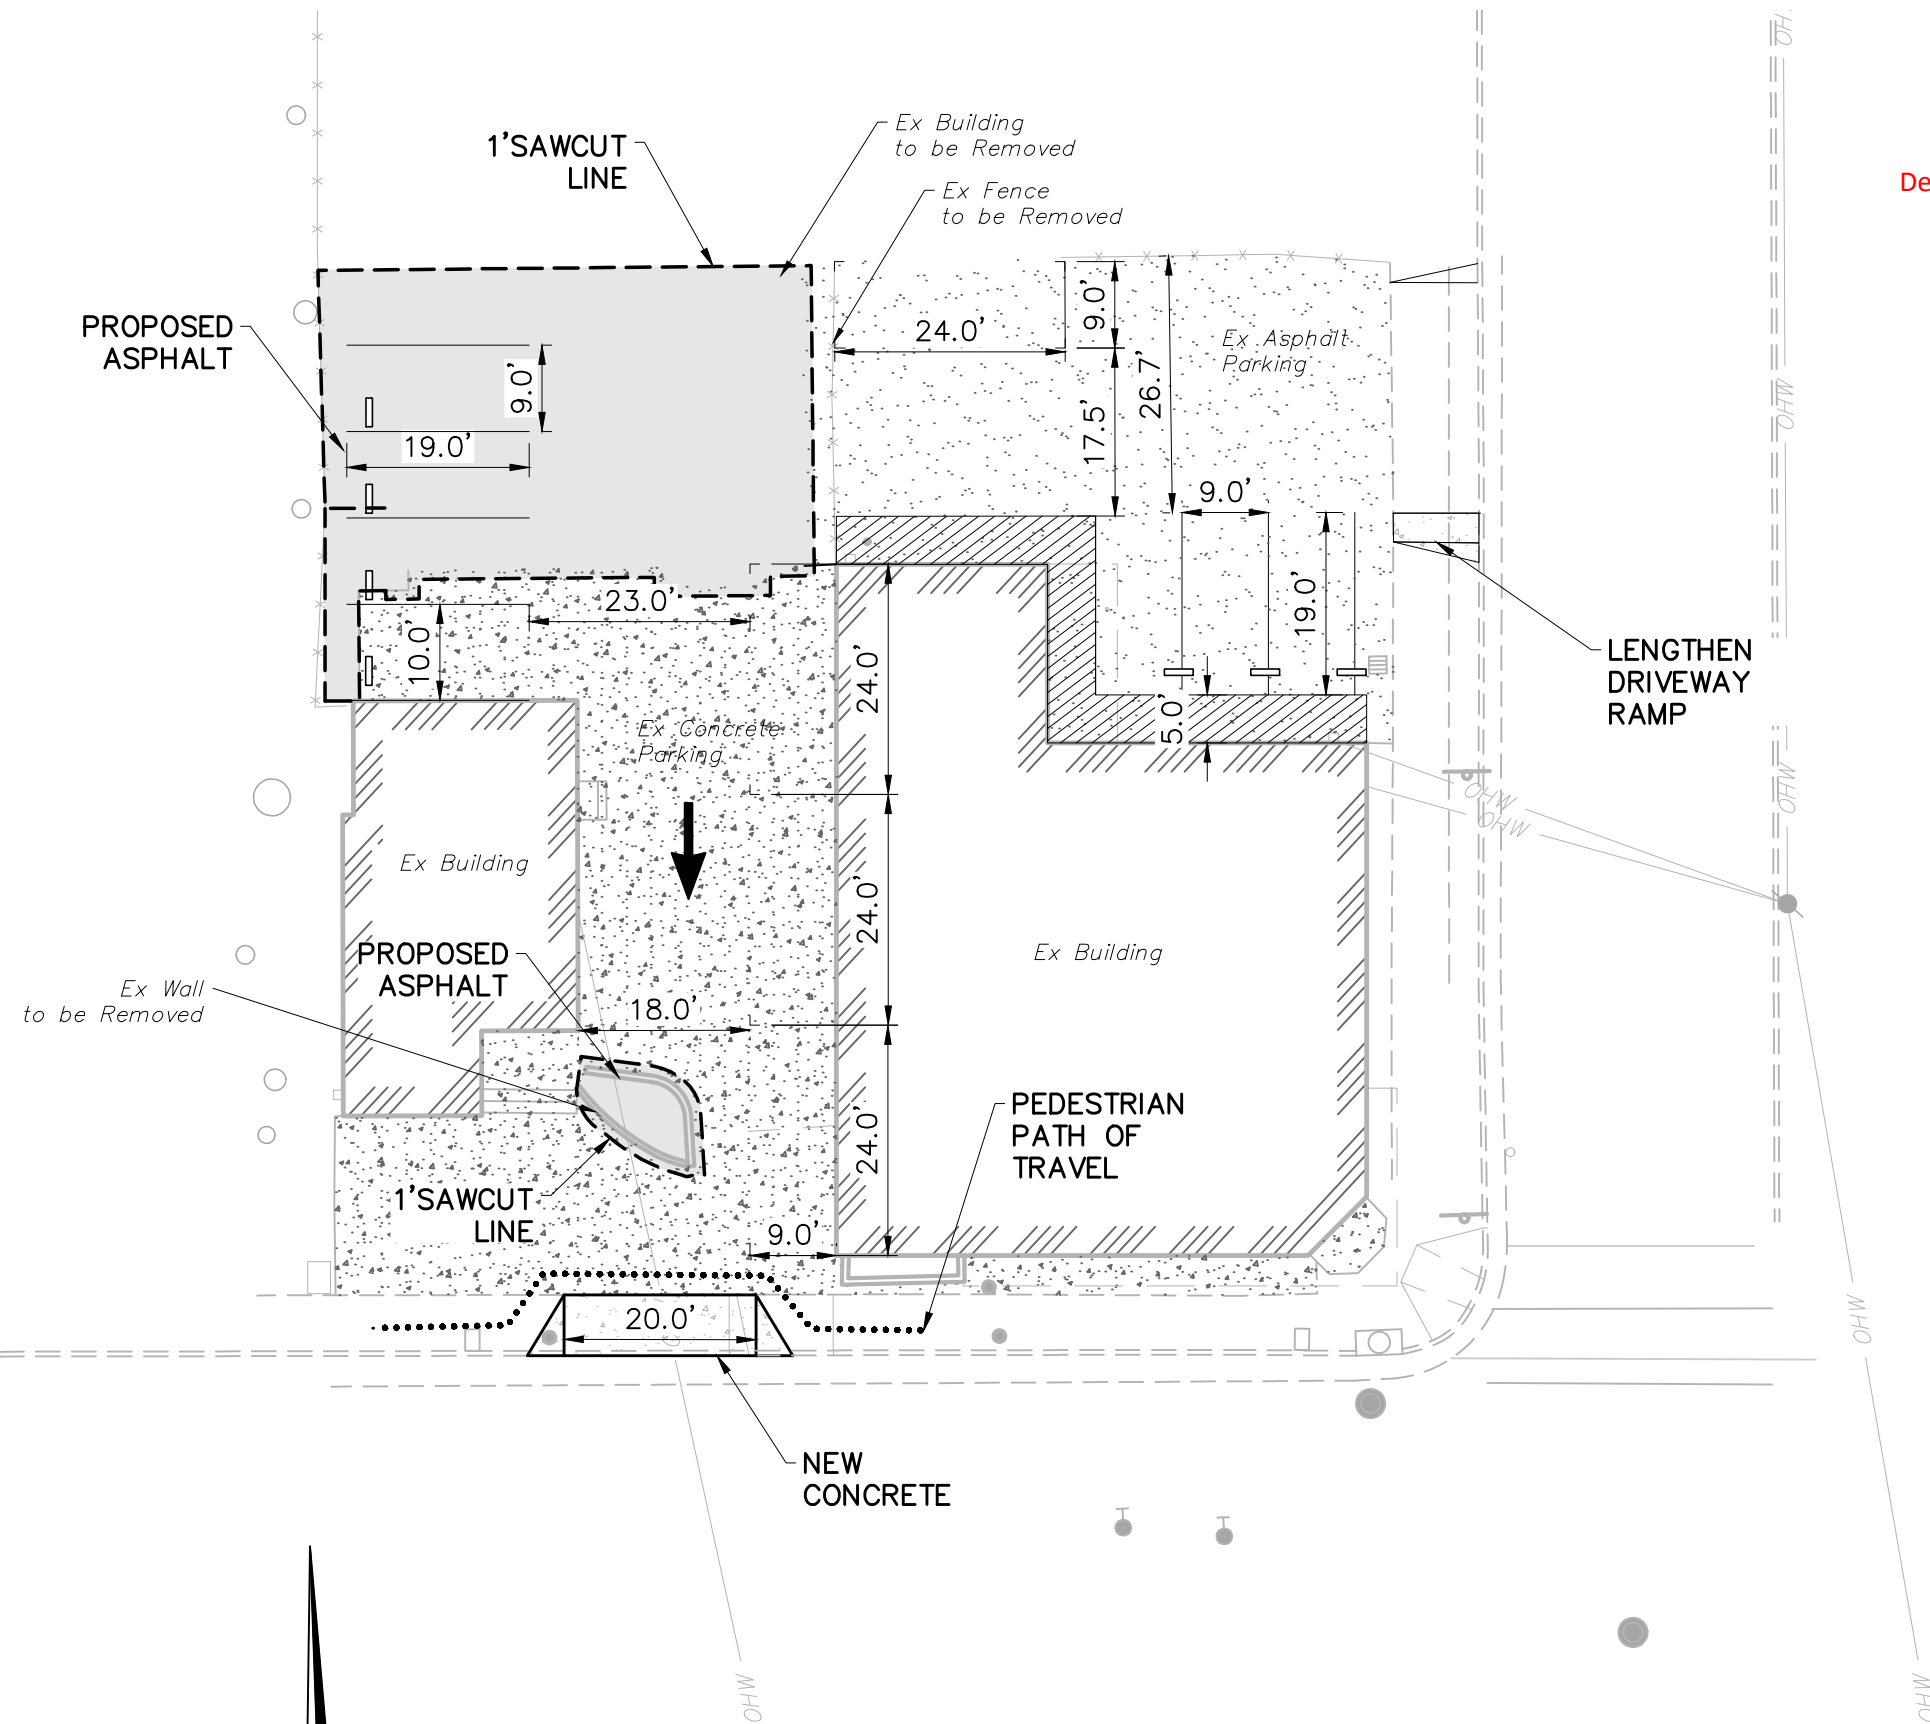

August 07, 2020

PARKING EXHIBIT

353 College Ave, Santa Rosa, CA
 180-750-046

adobe associates, inc.
 civil engineering | land surveying | wastewater

1220 N. Dutton Ave., Santa Rosa, CA 95401
 P. (707) 541-2300 F. (707) 541-2301
 Website: www.adobeinc.com

"A Service You Can Count On!"